
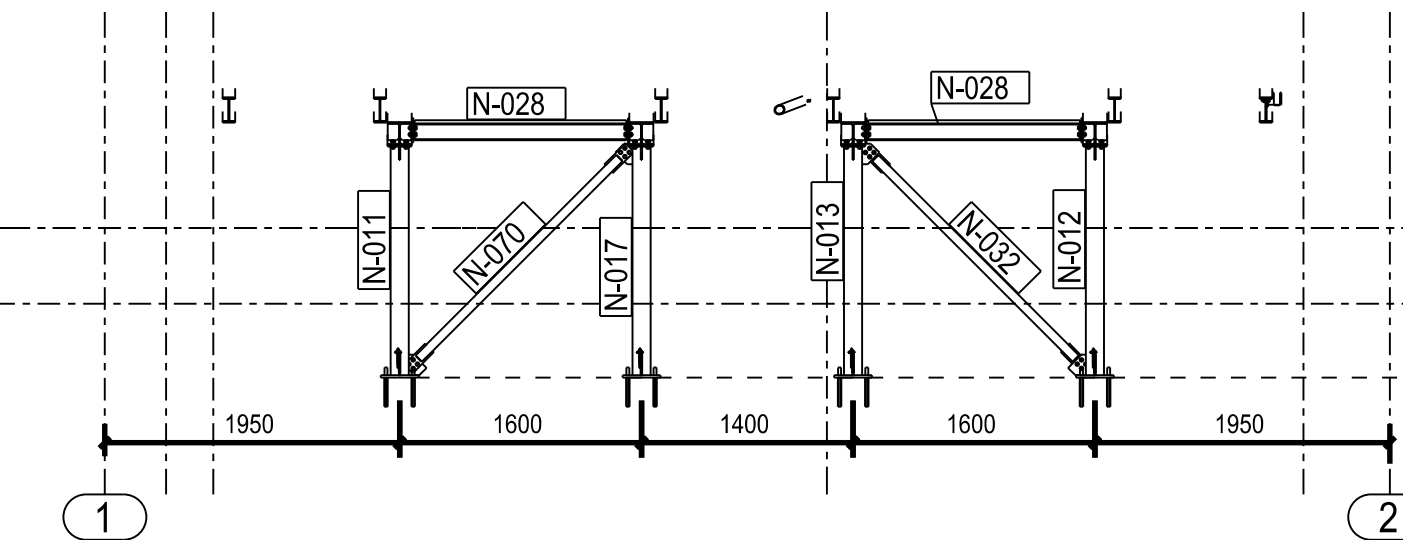
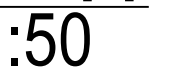
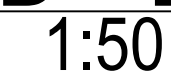
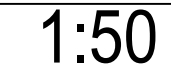
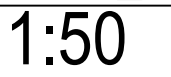


1:50

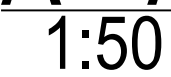

- [illegible]