




1:50

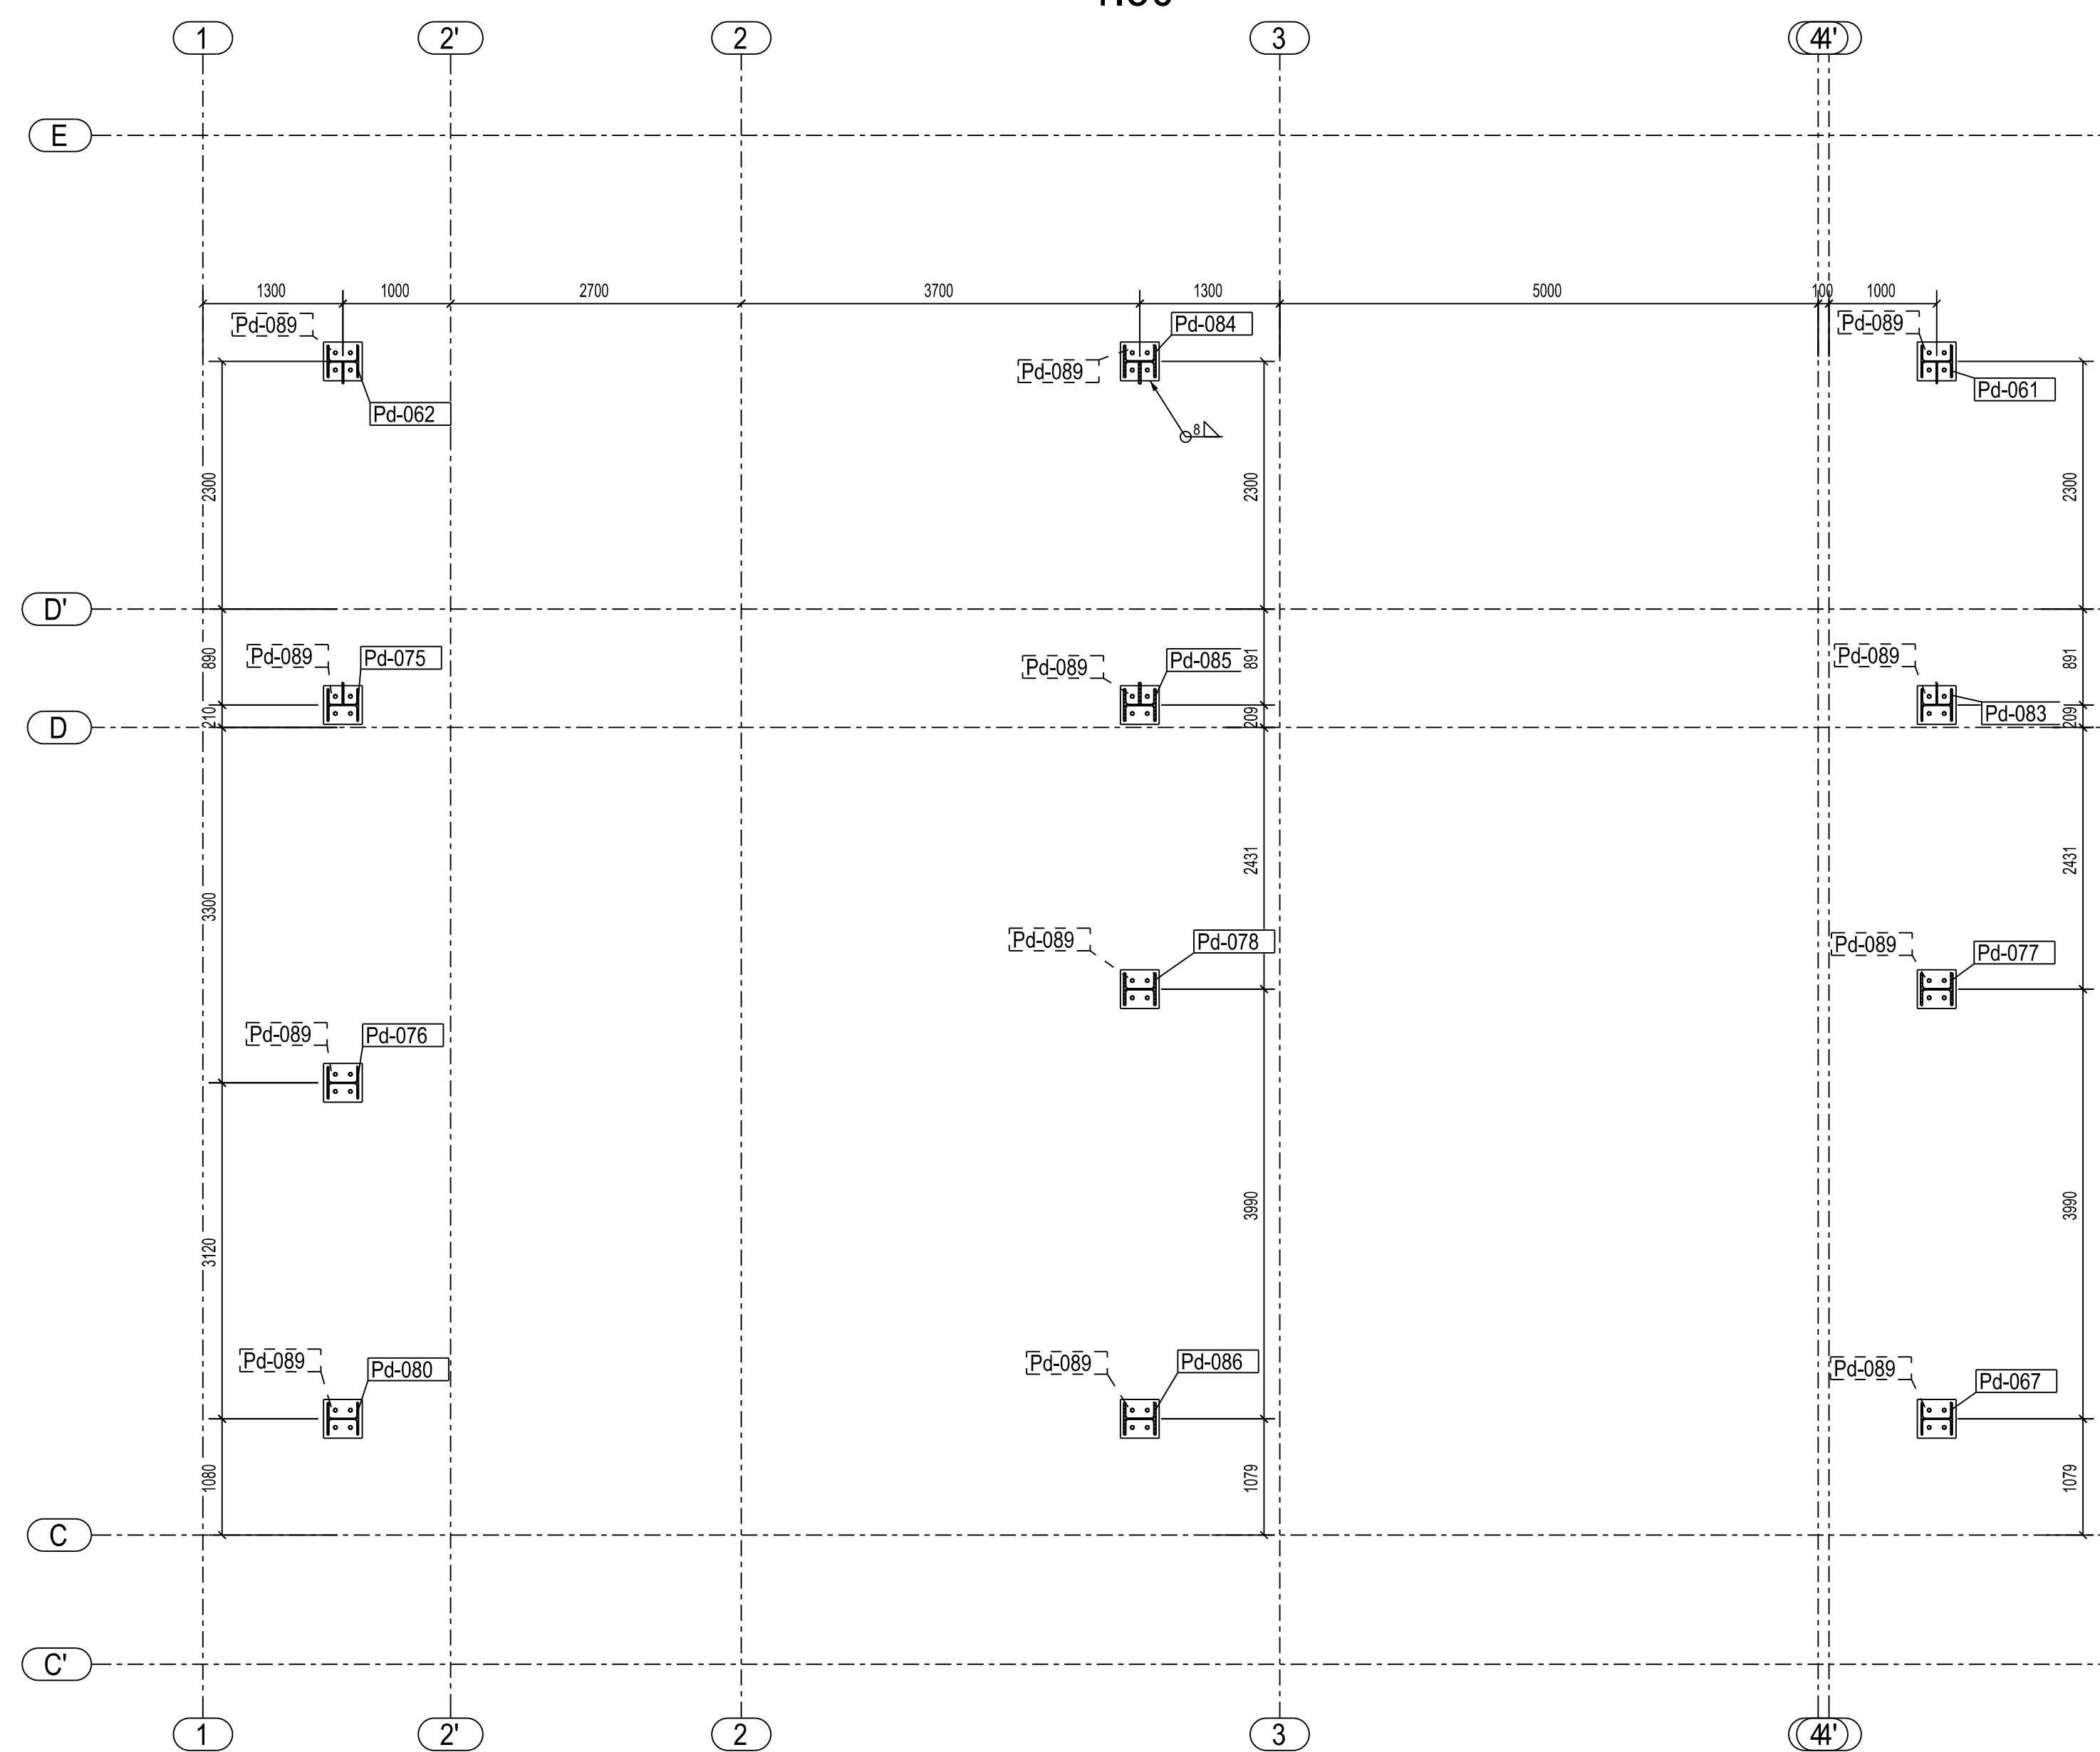


1:50

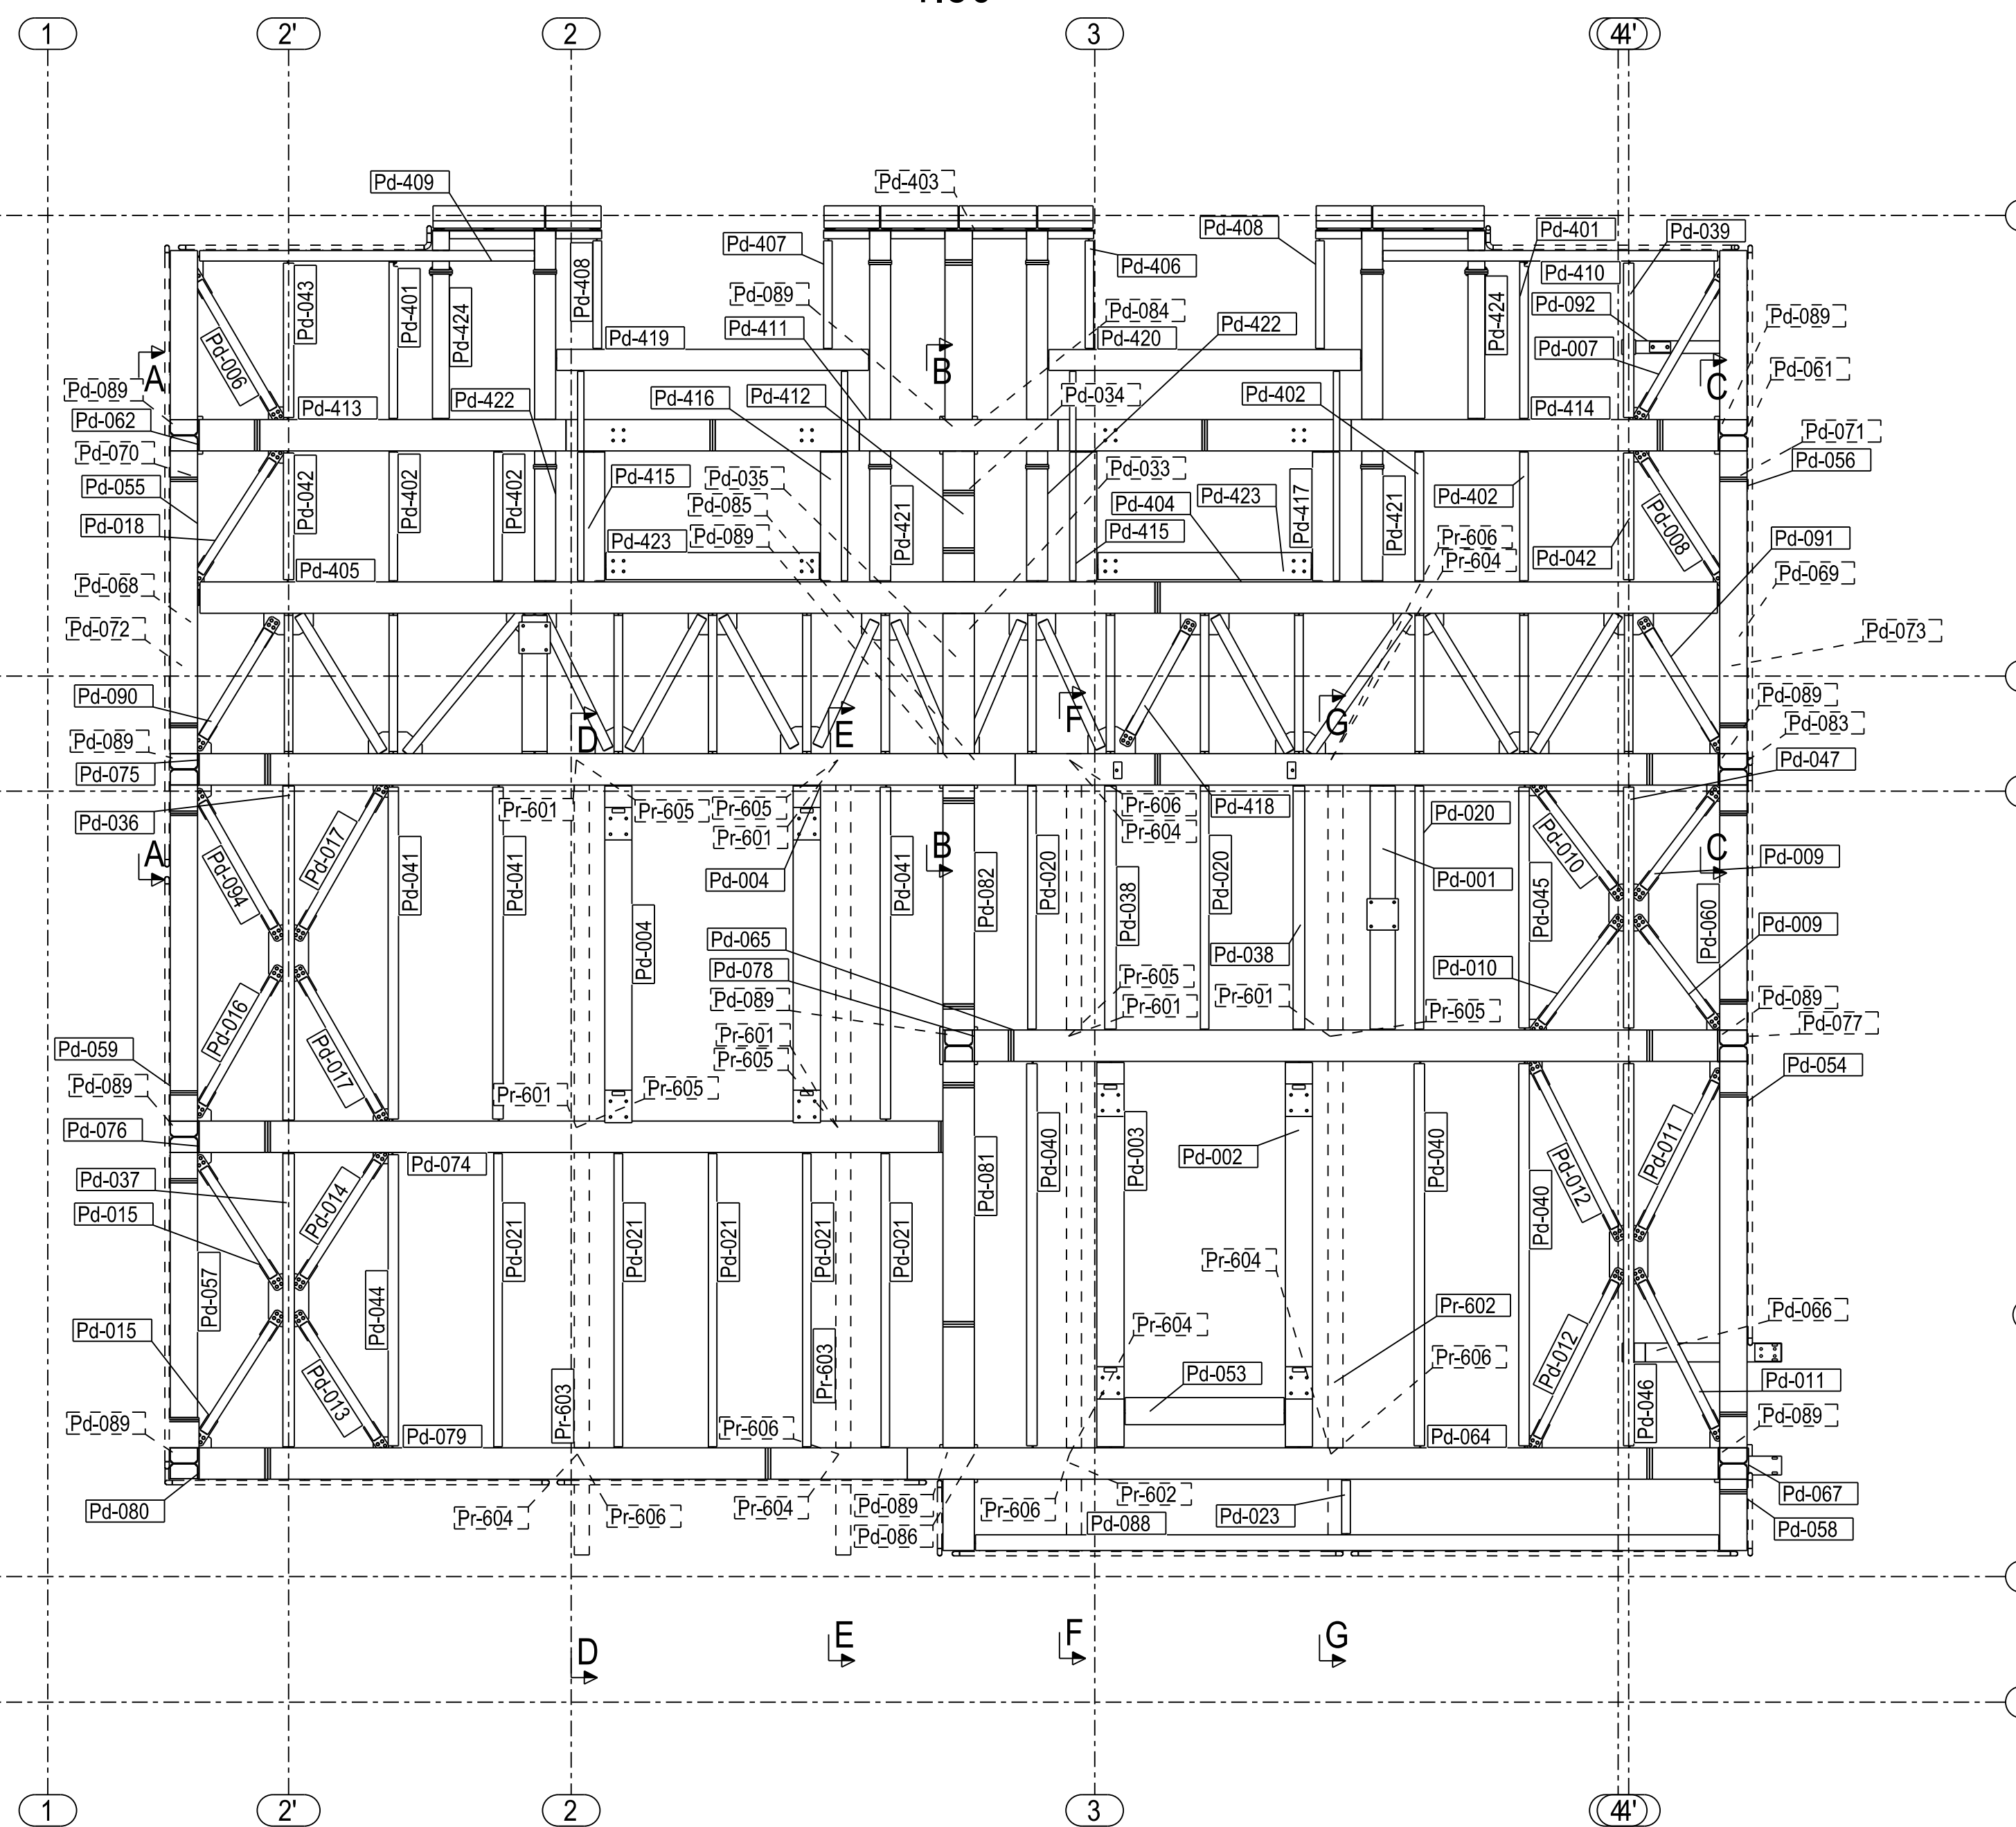


1:50

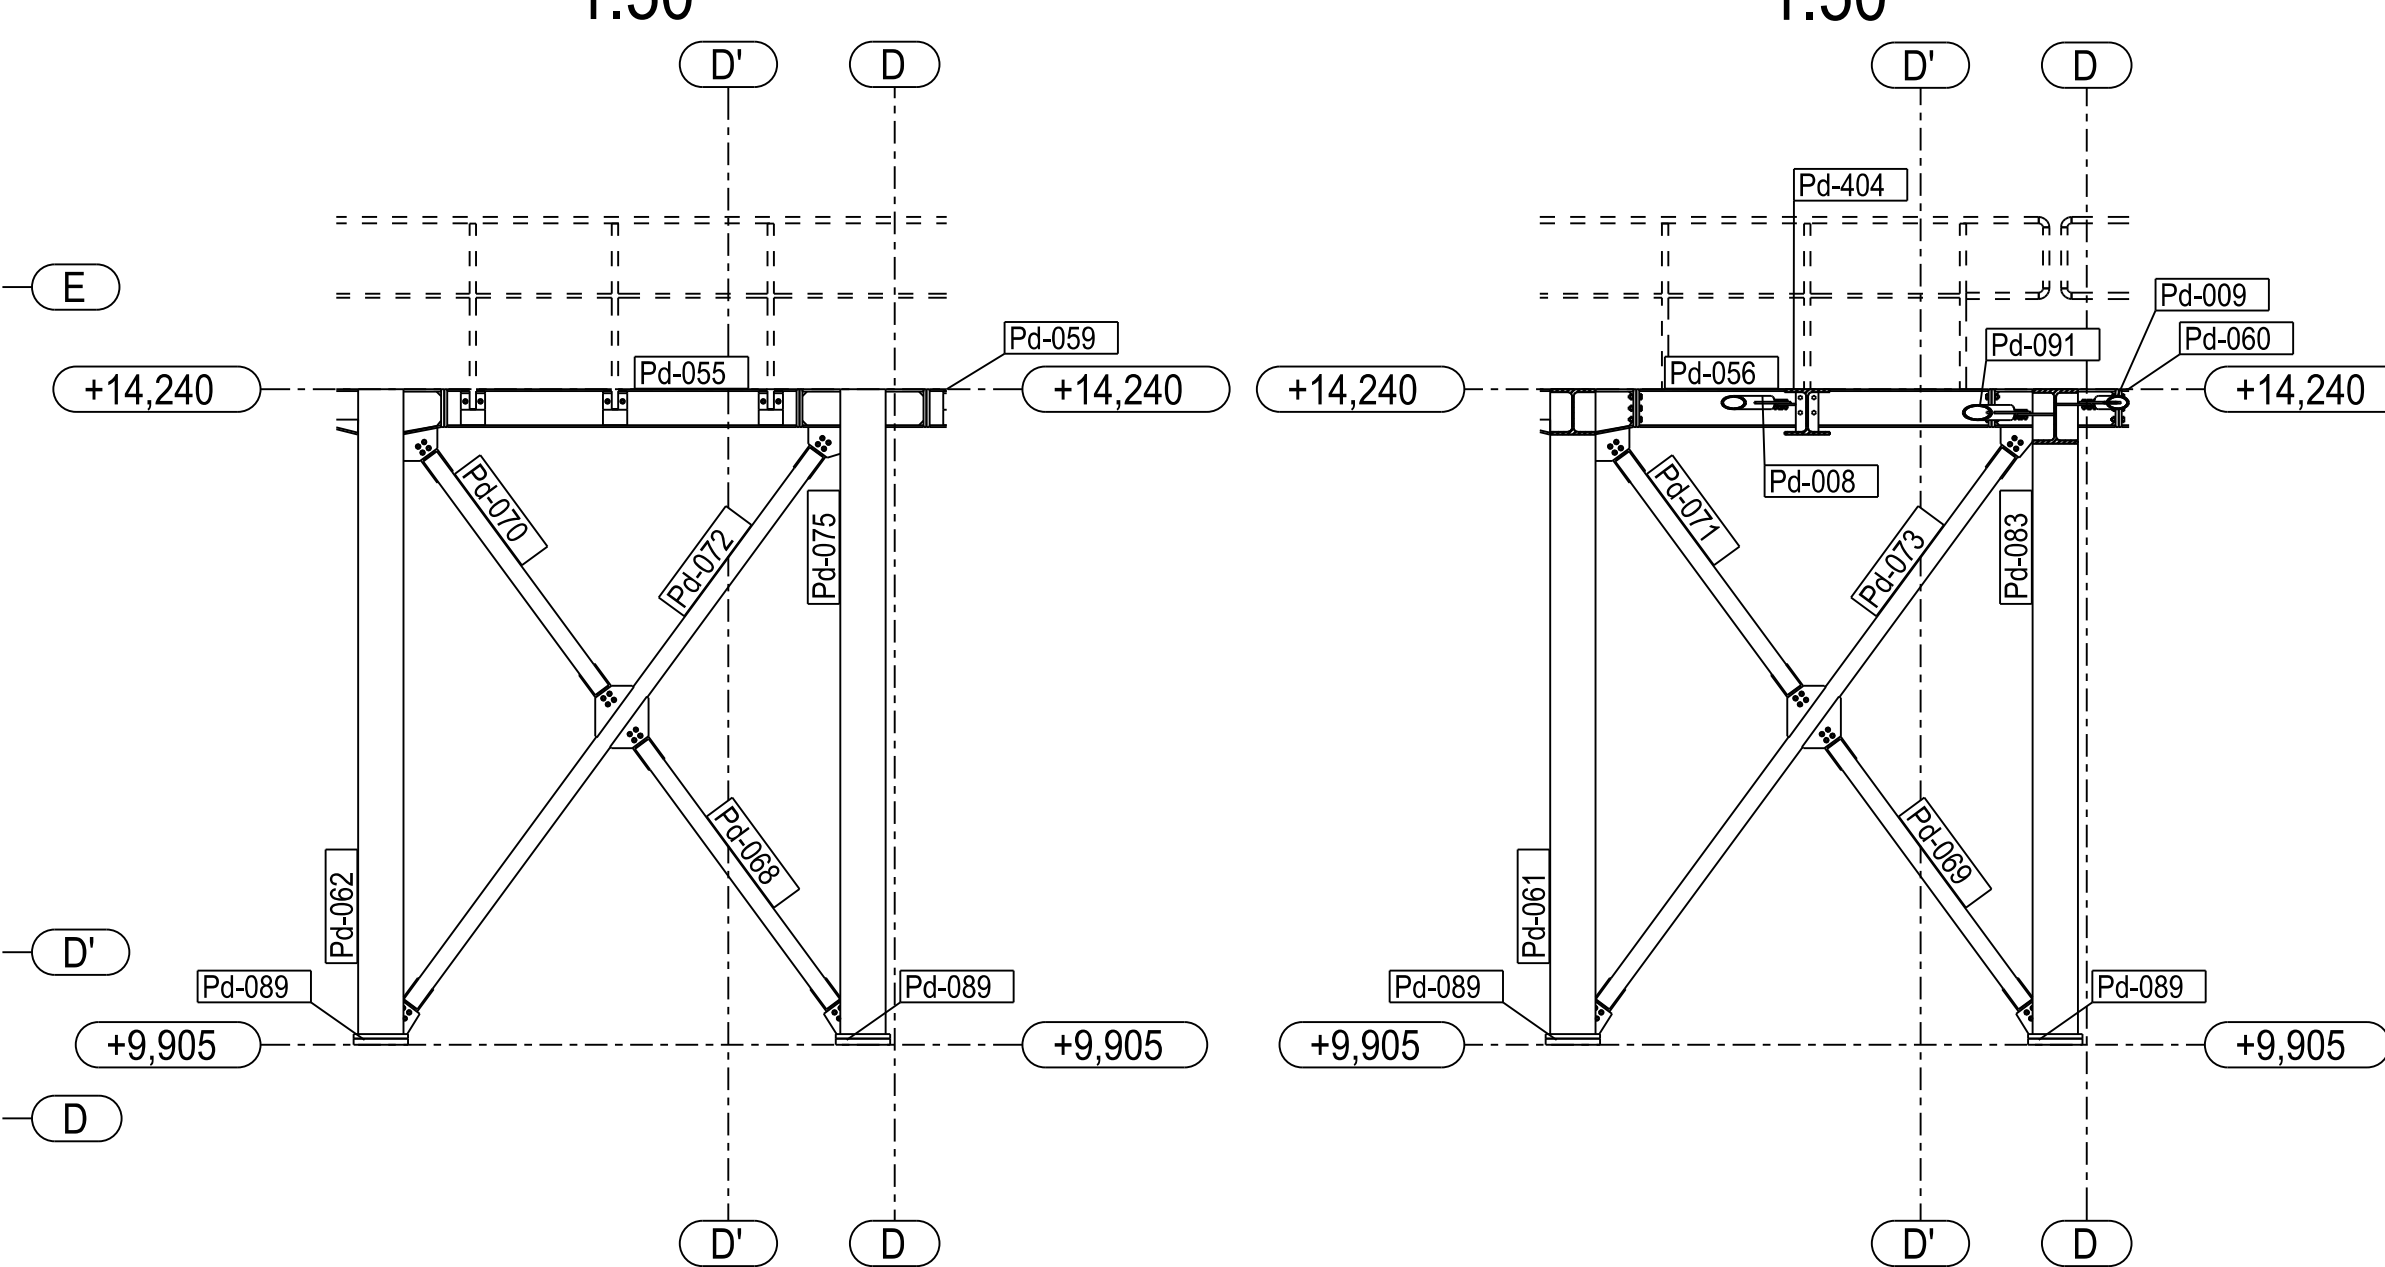


1:50

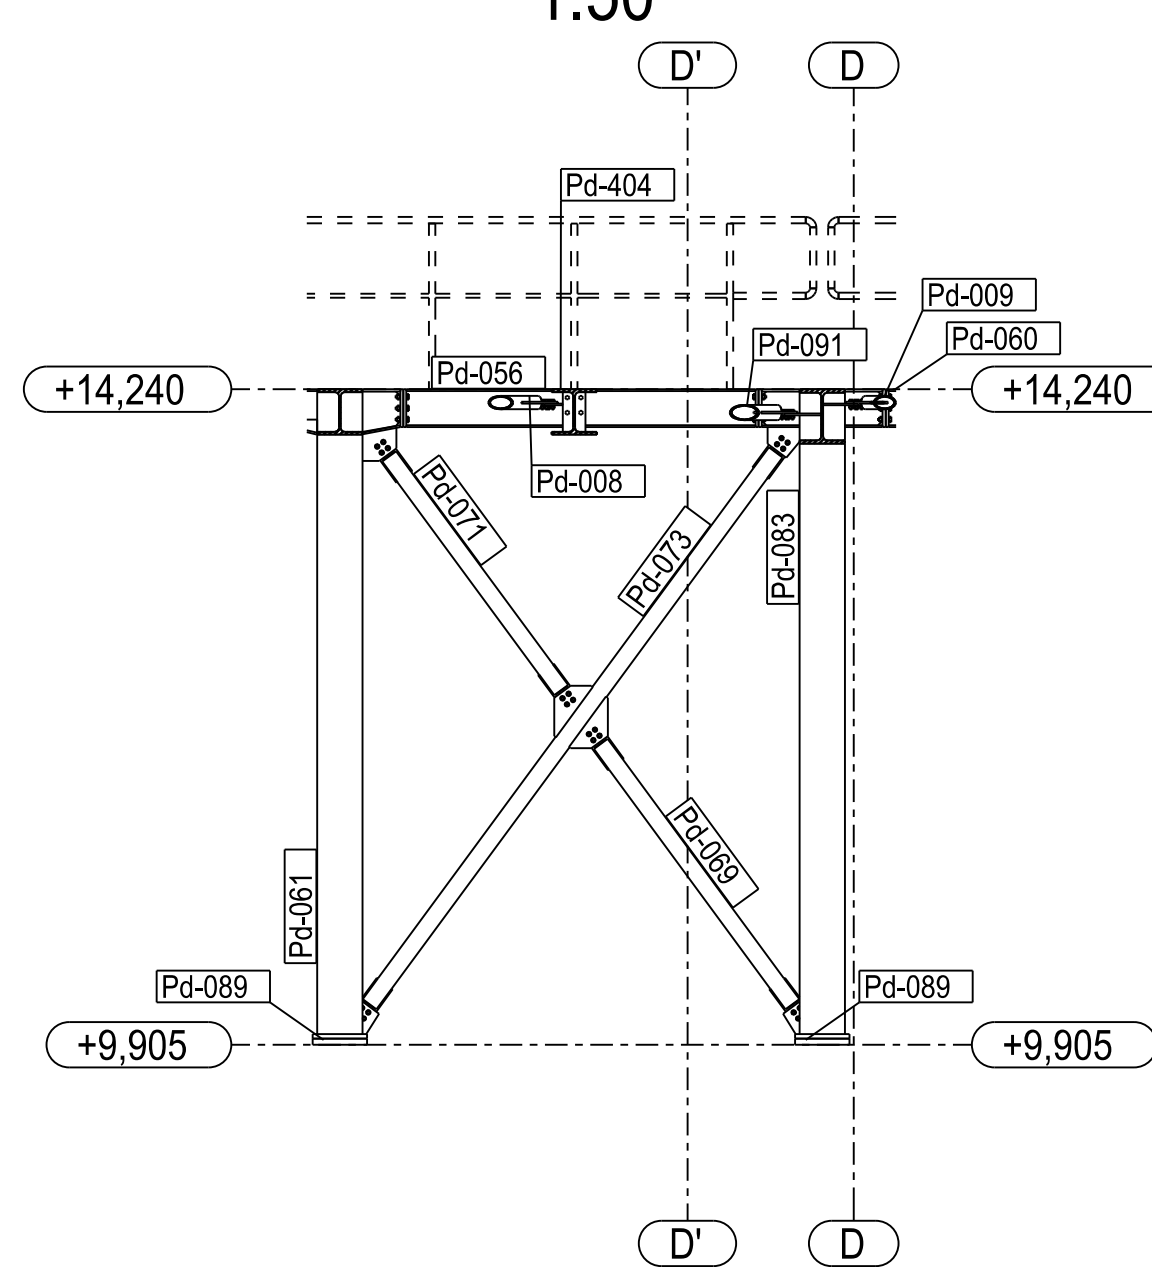


1:50

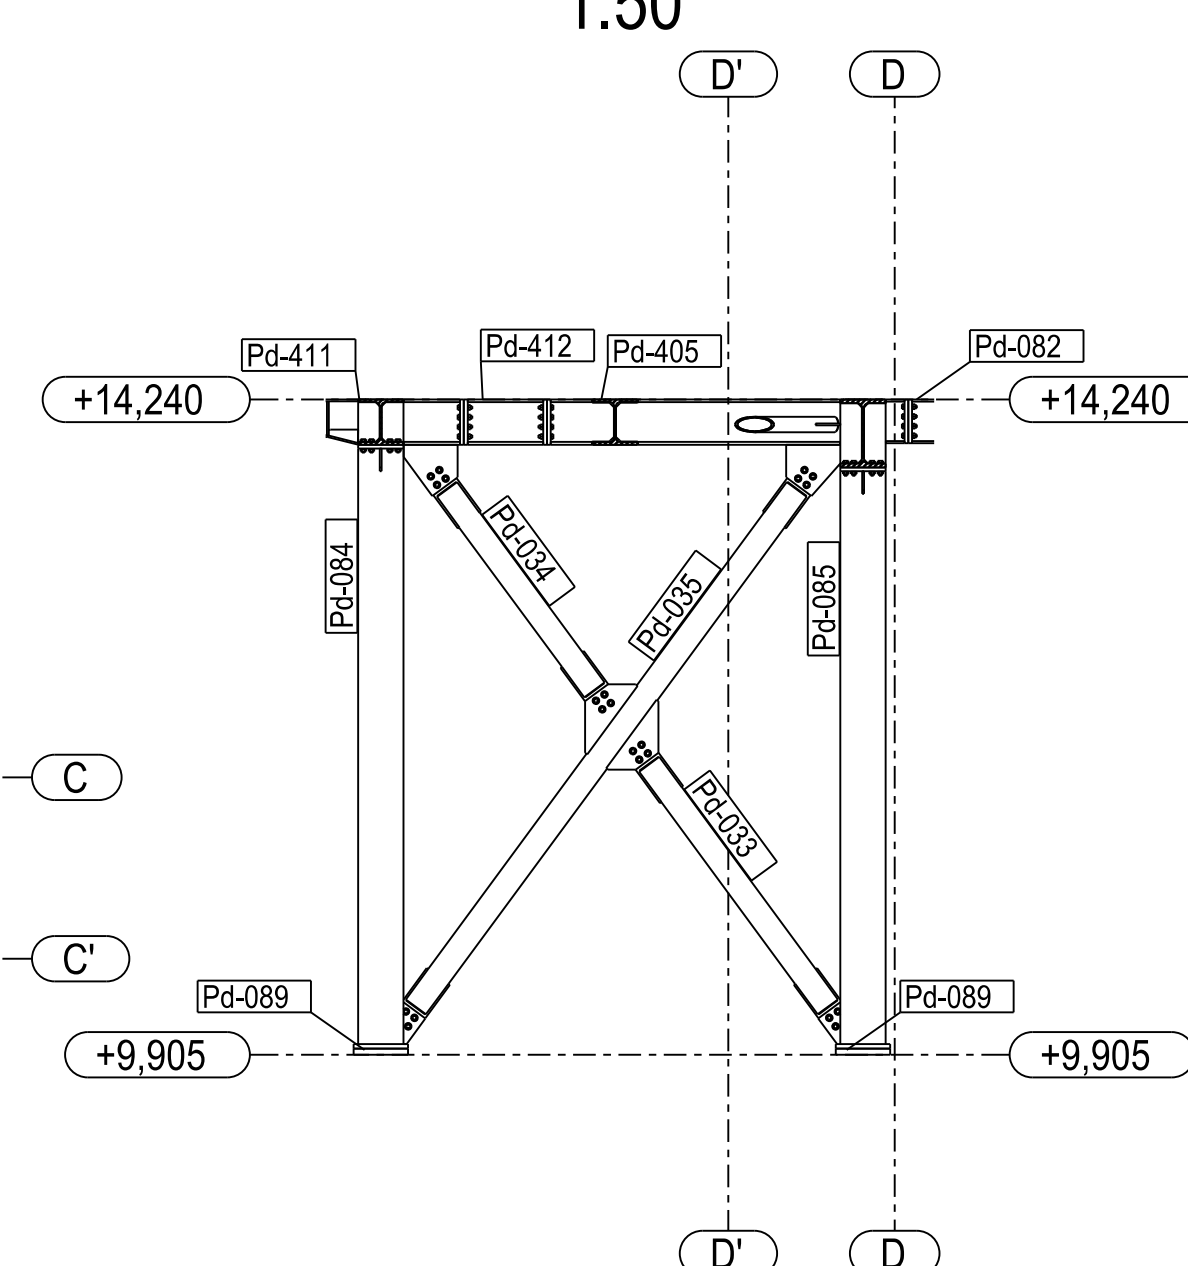


1:50

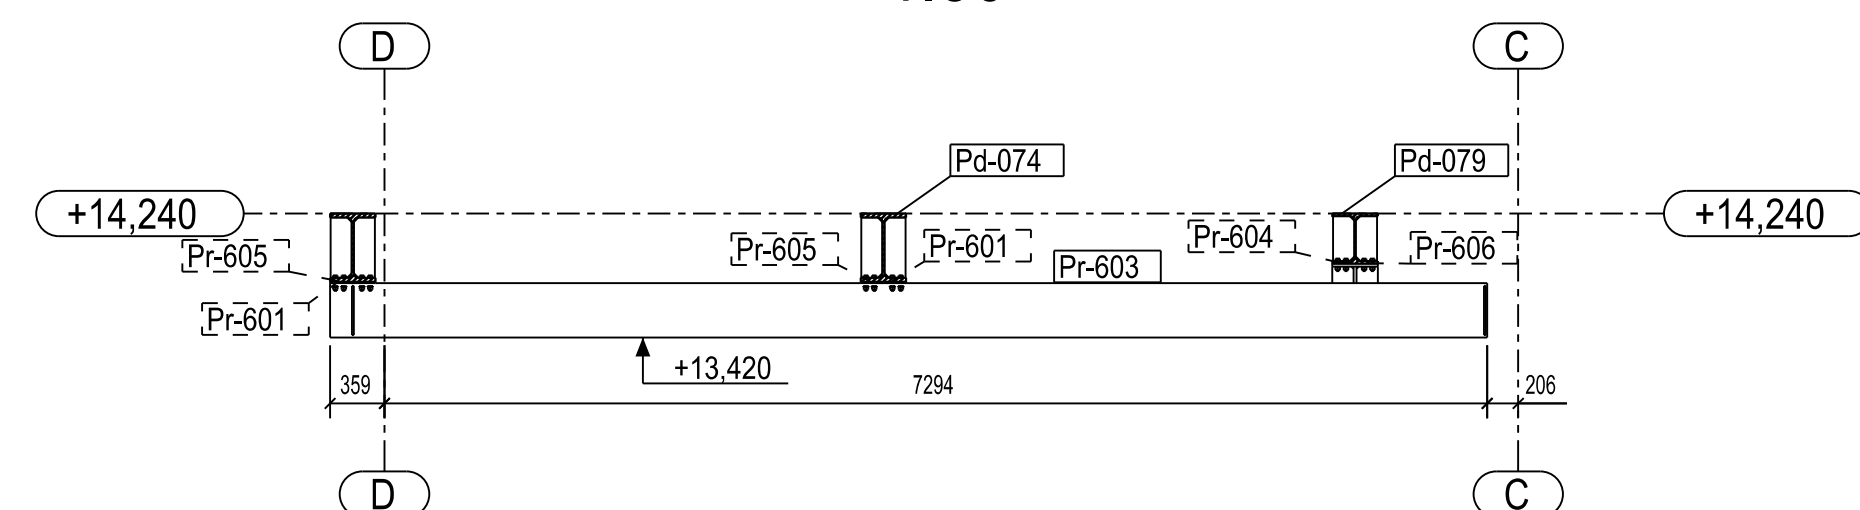


1:50

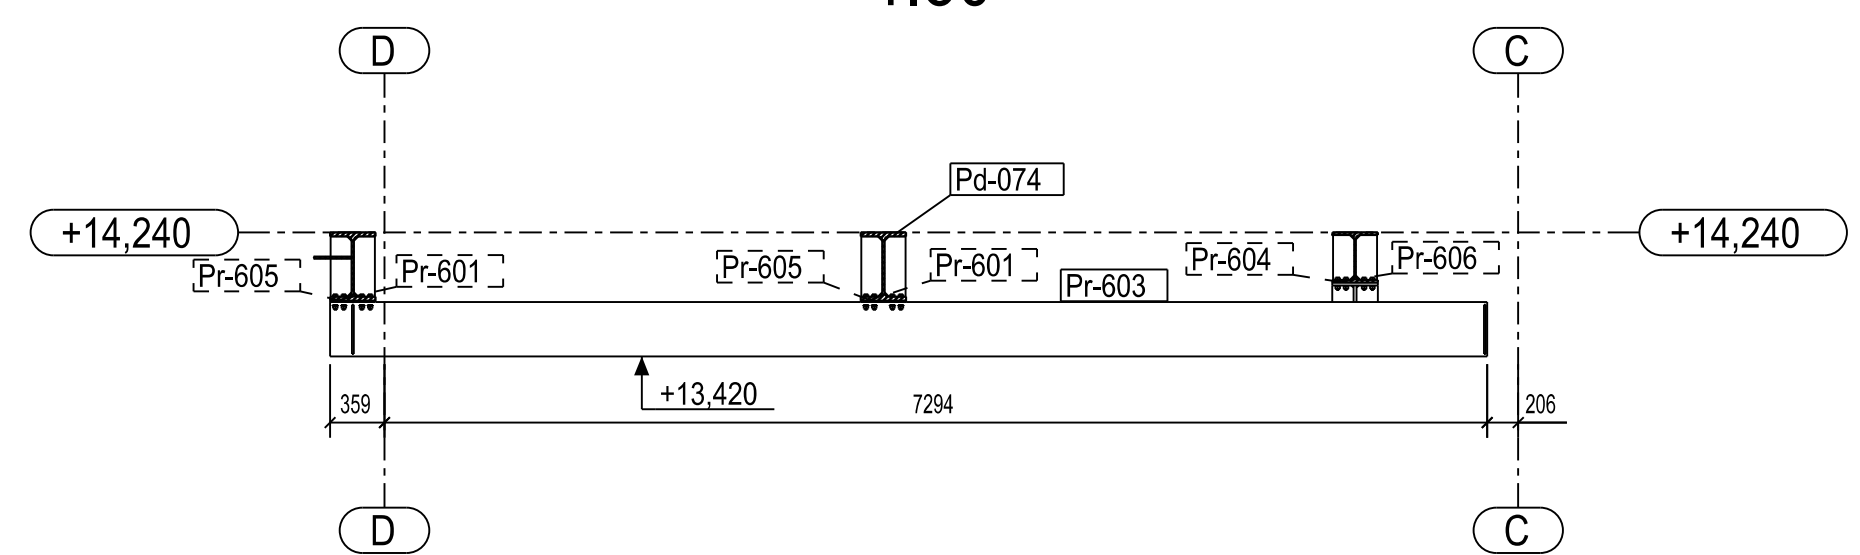


1:50

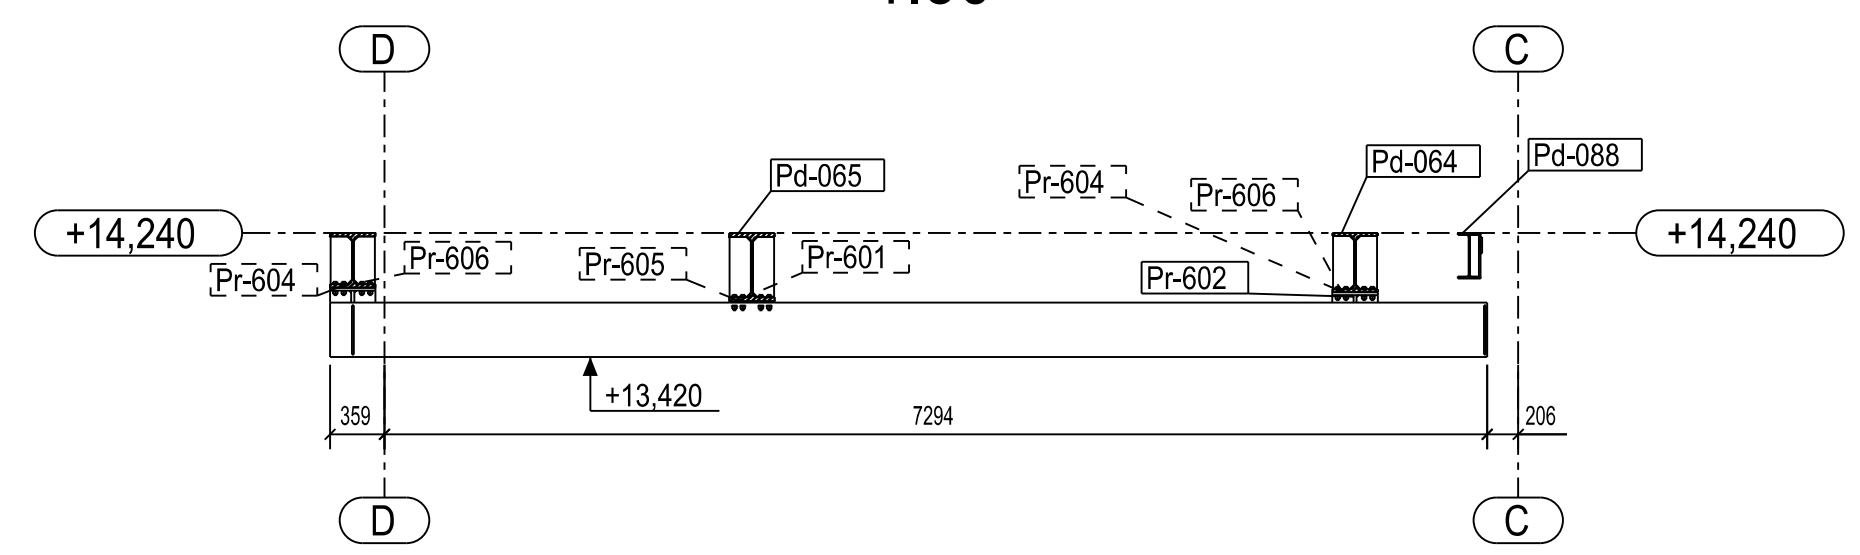

1:50

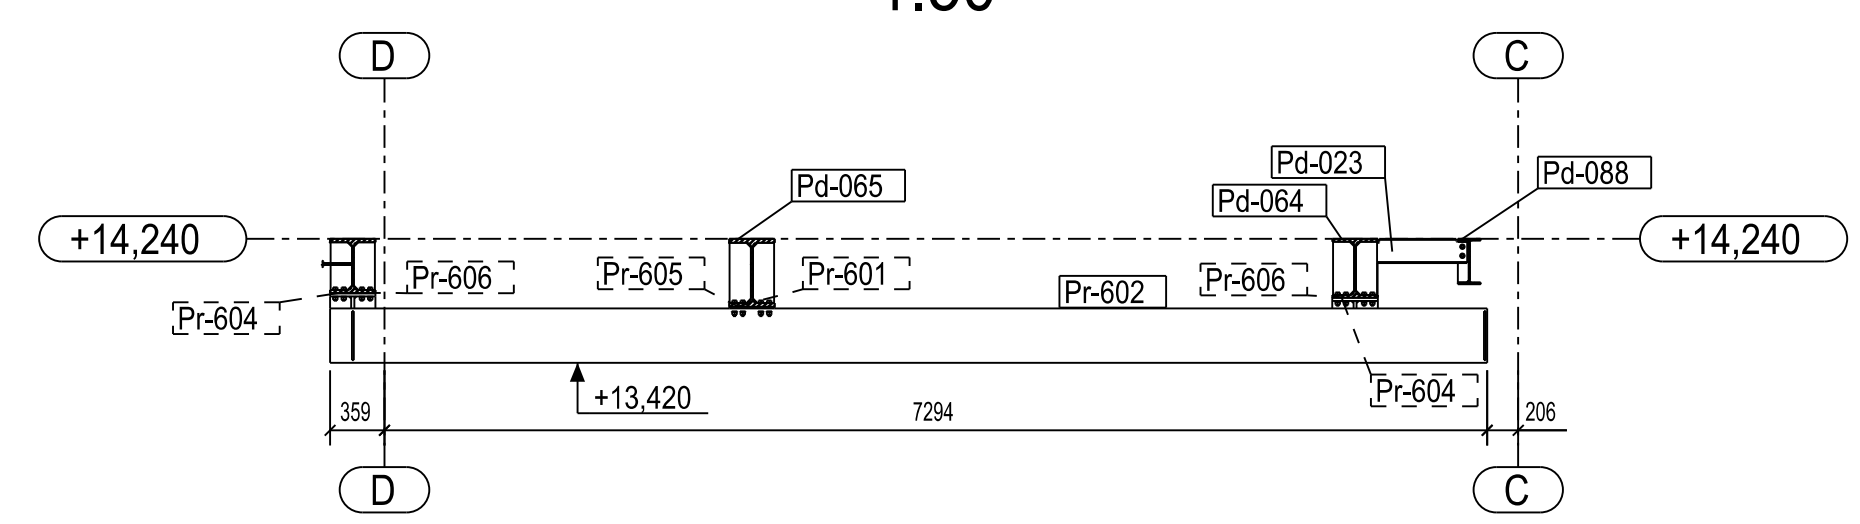

1:50

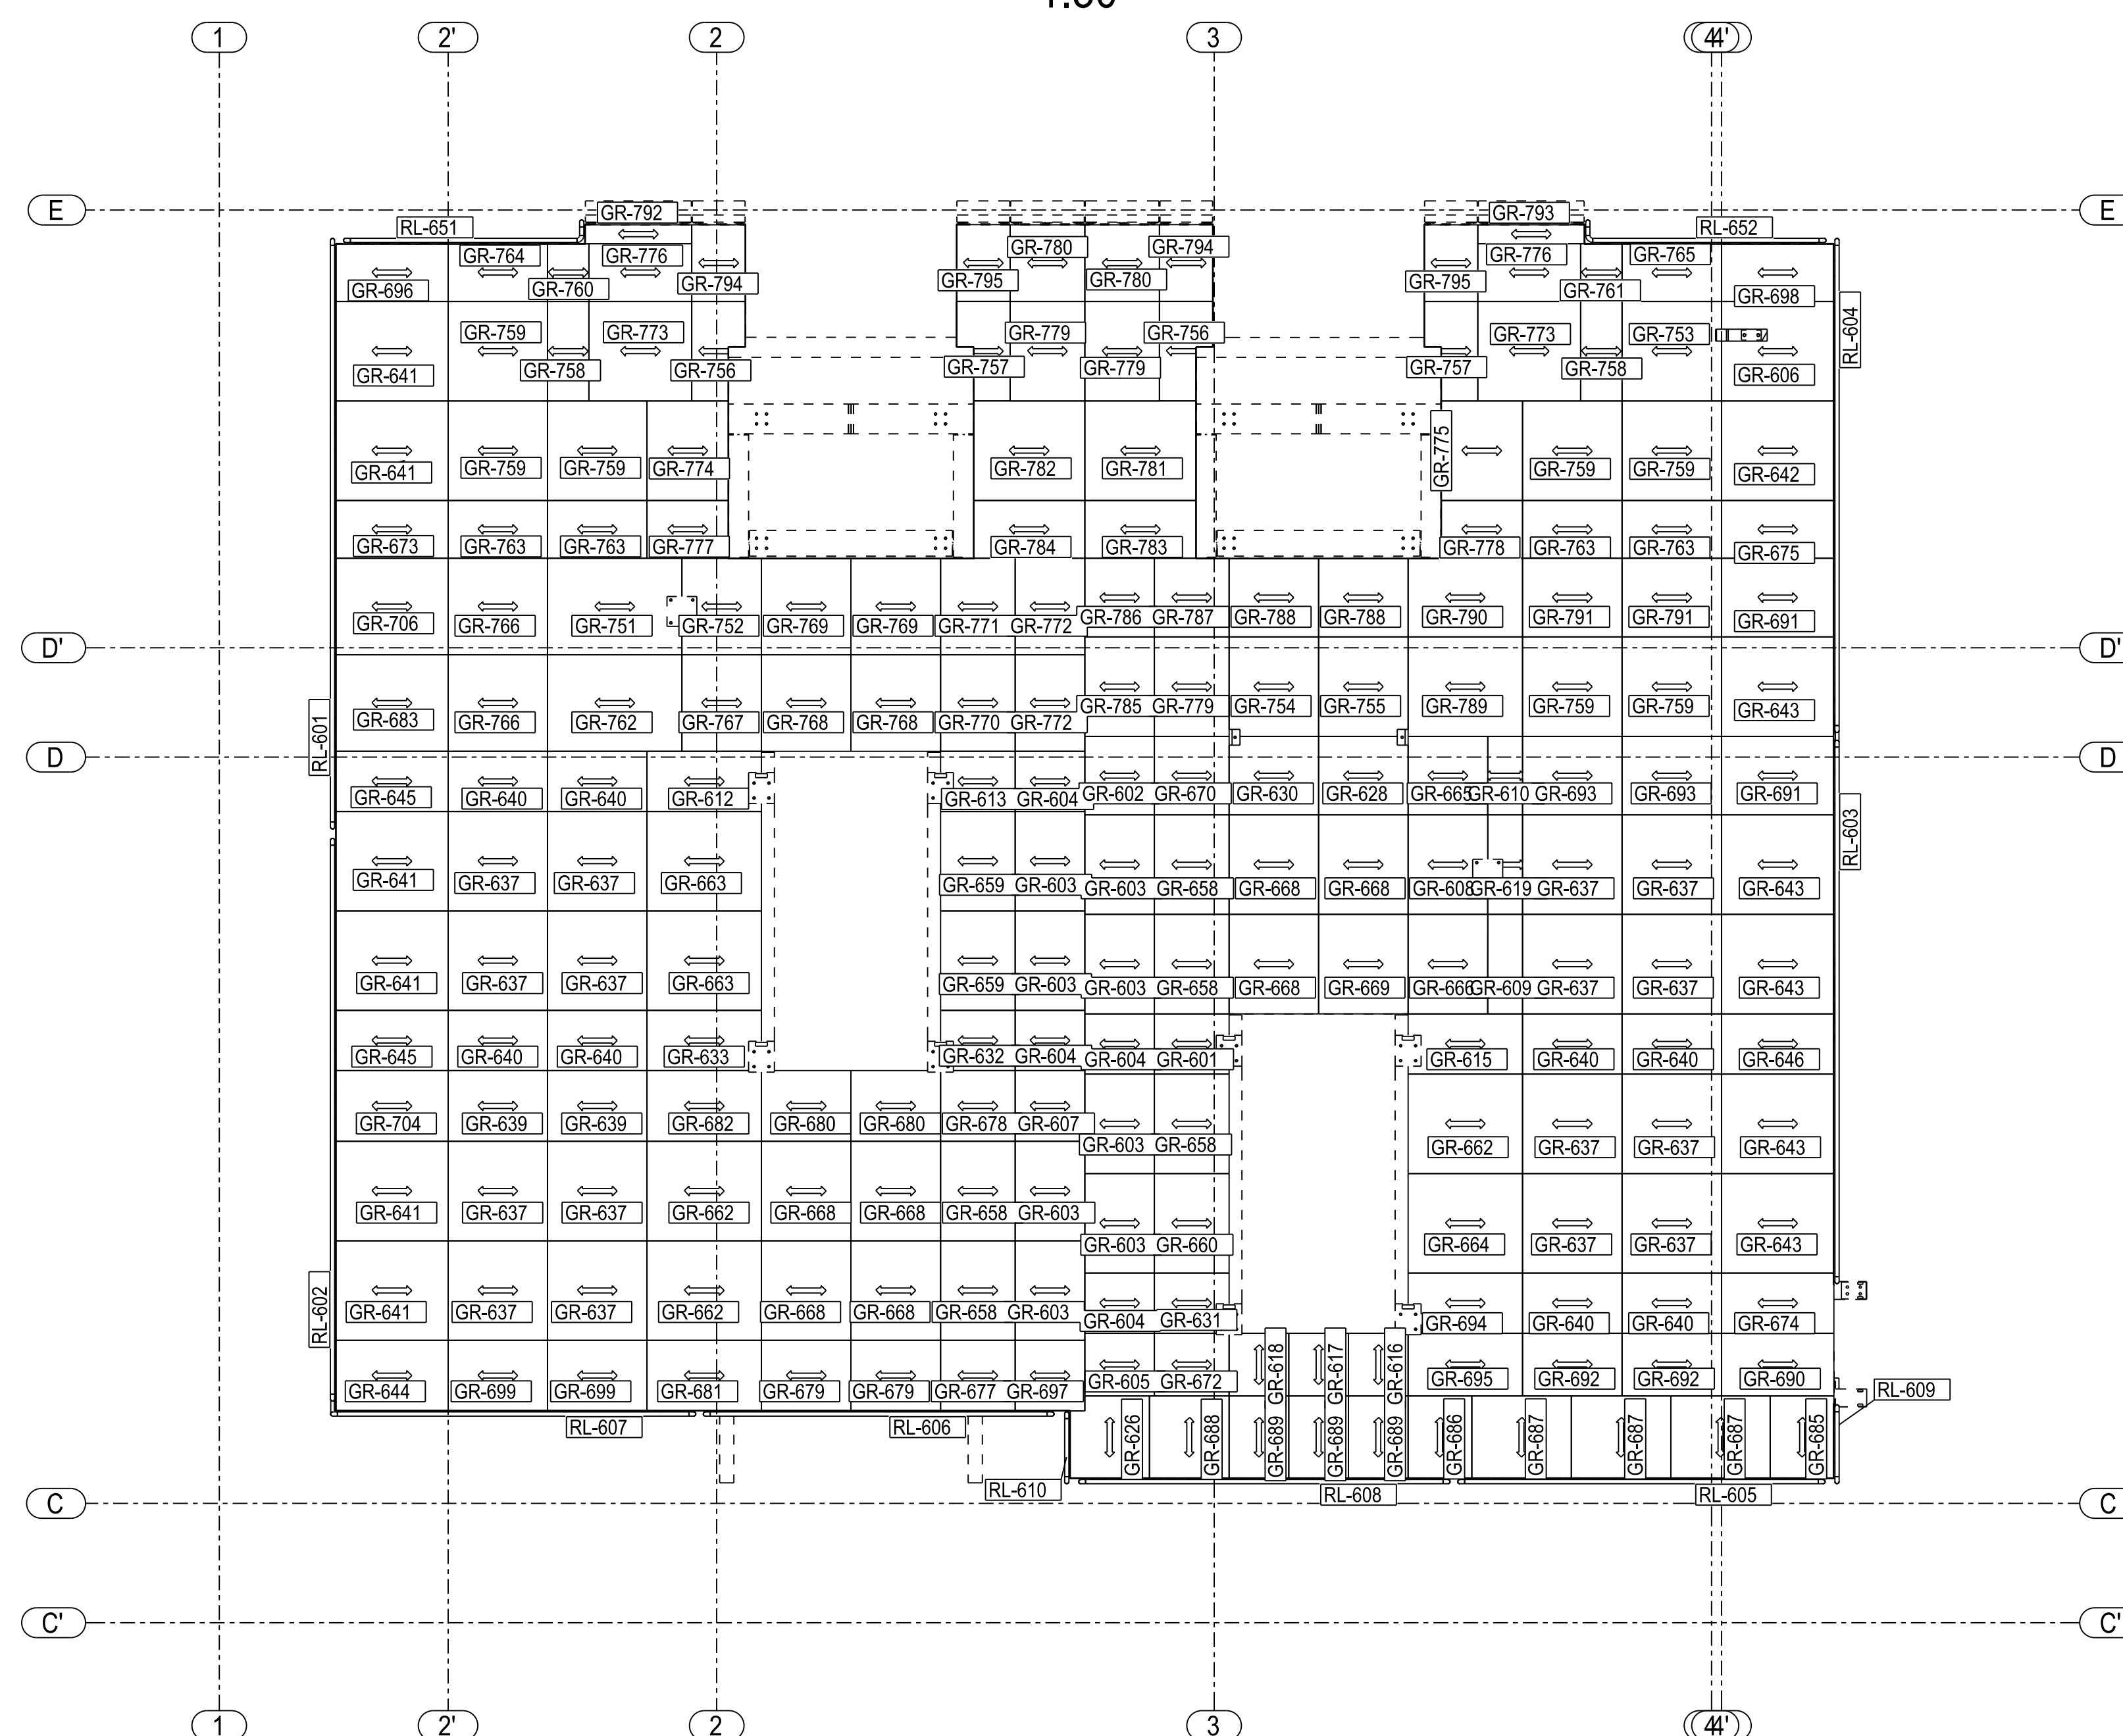

- [illegible]