




Poziom +14,210
1:50

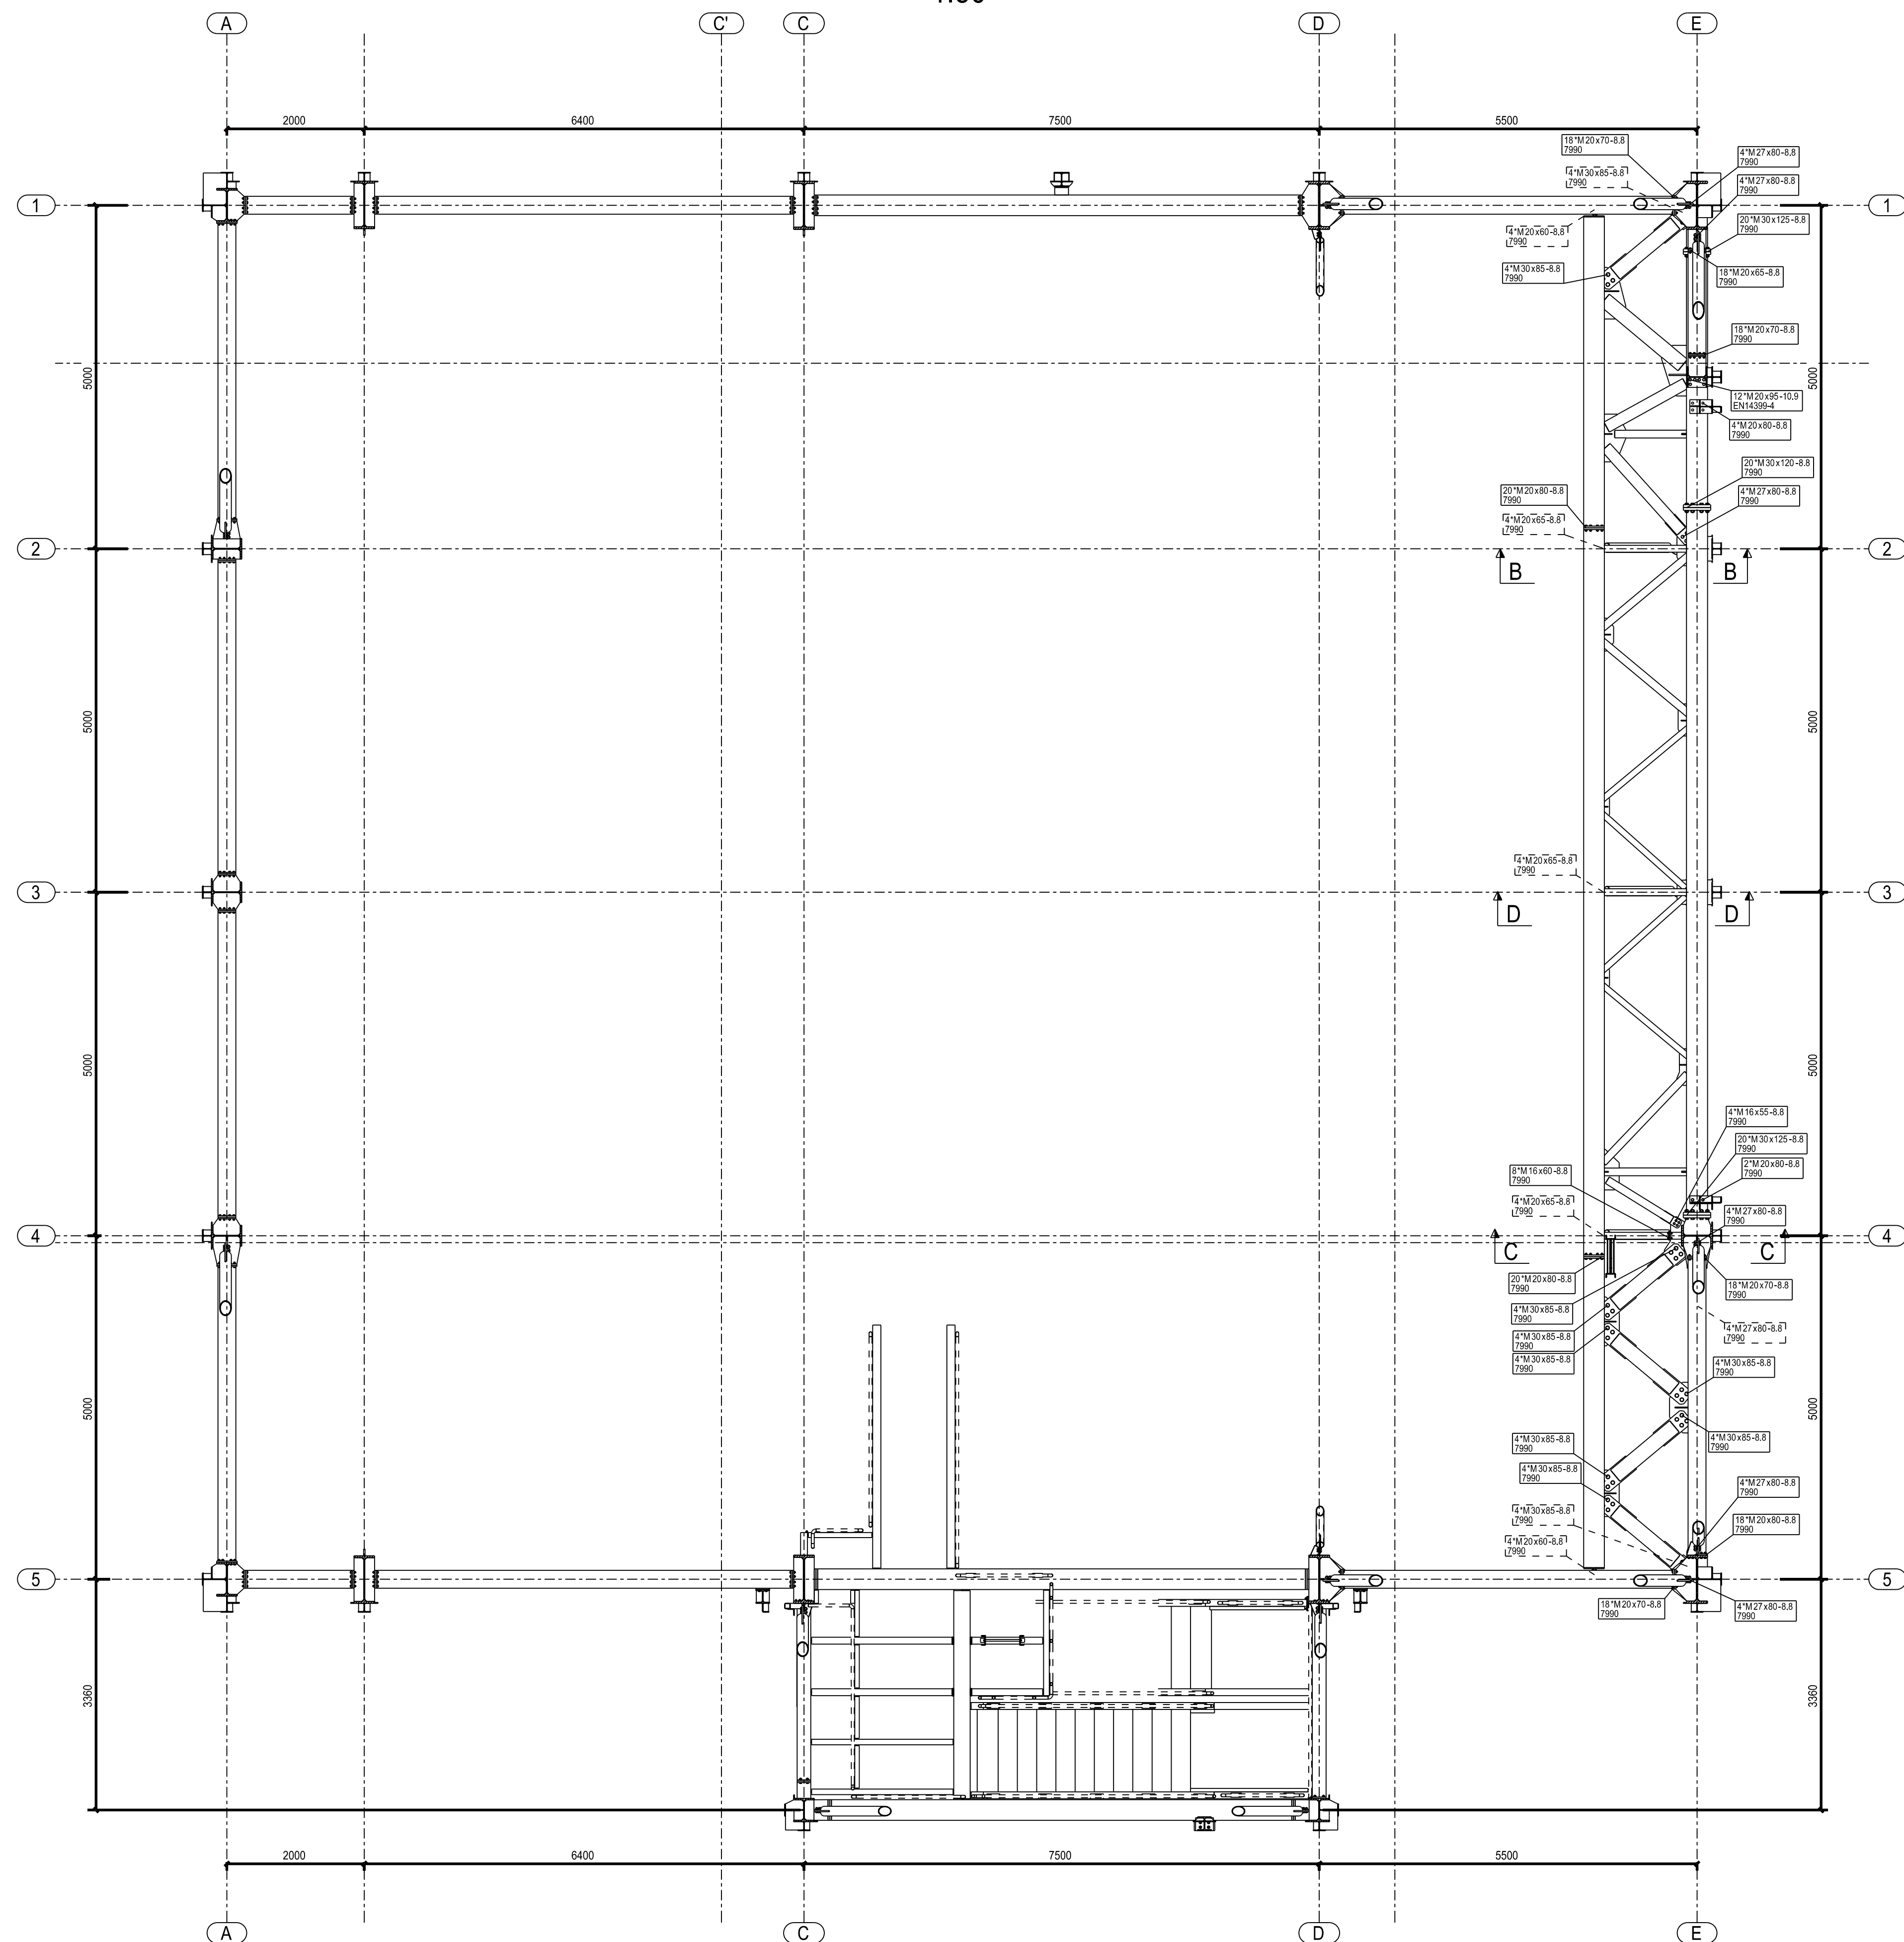


Poziom +18,600
1:50

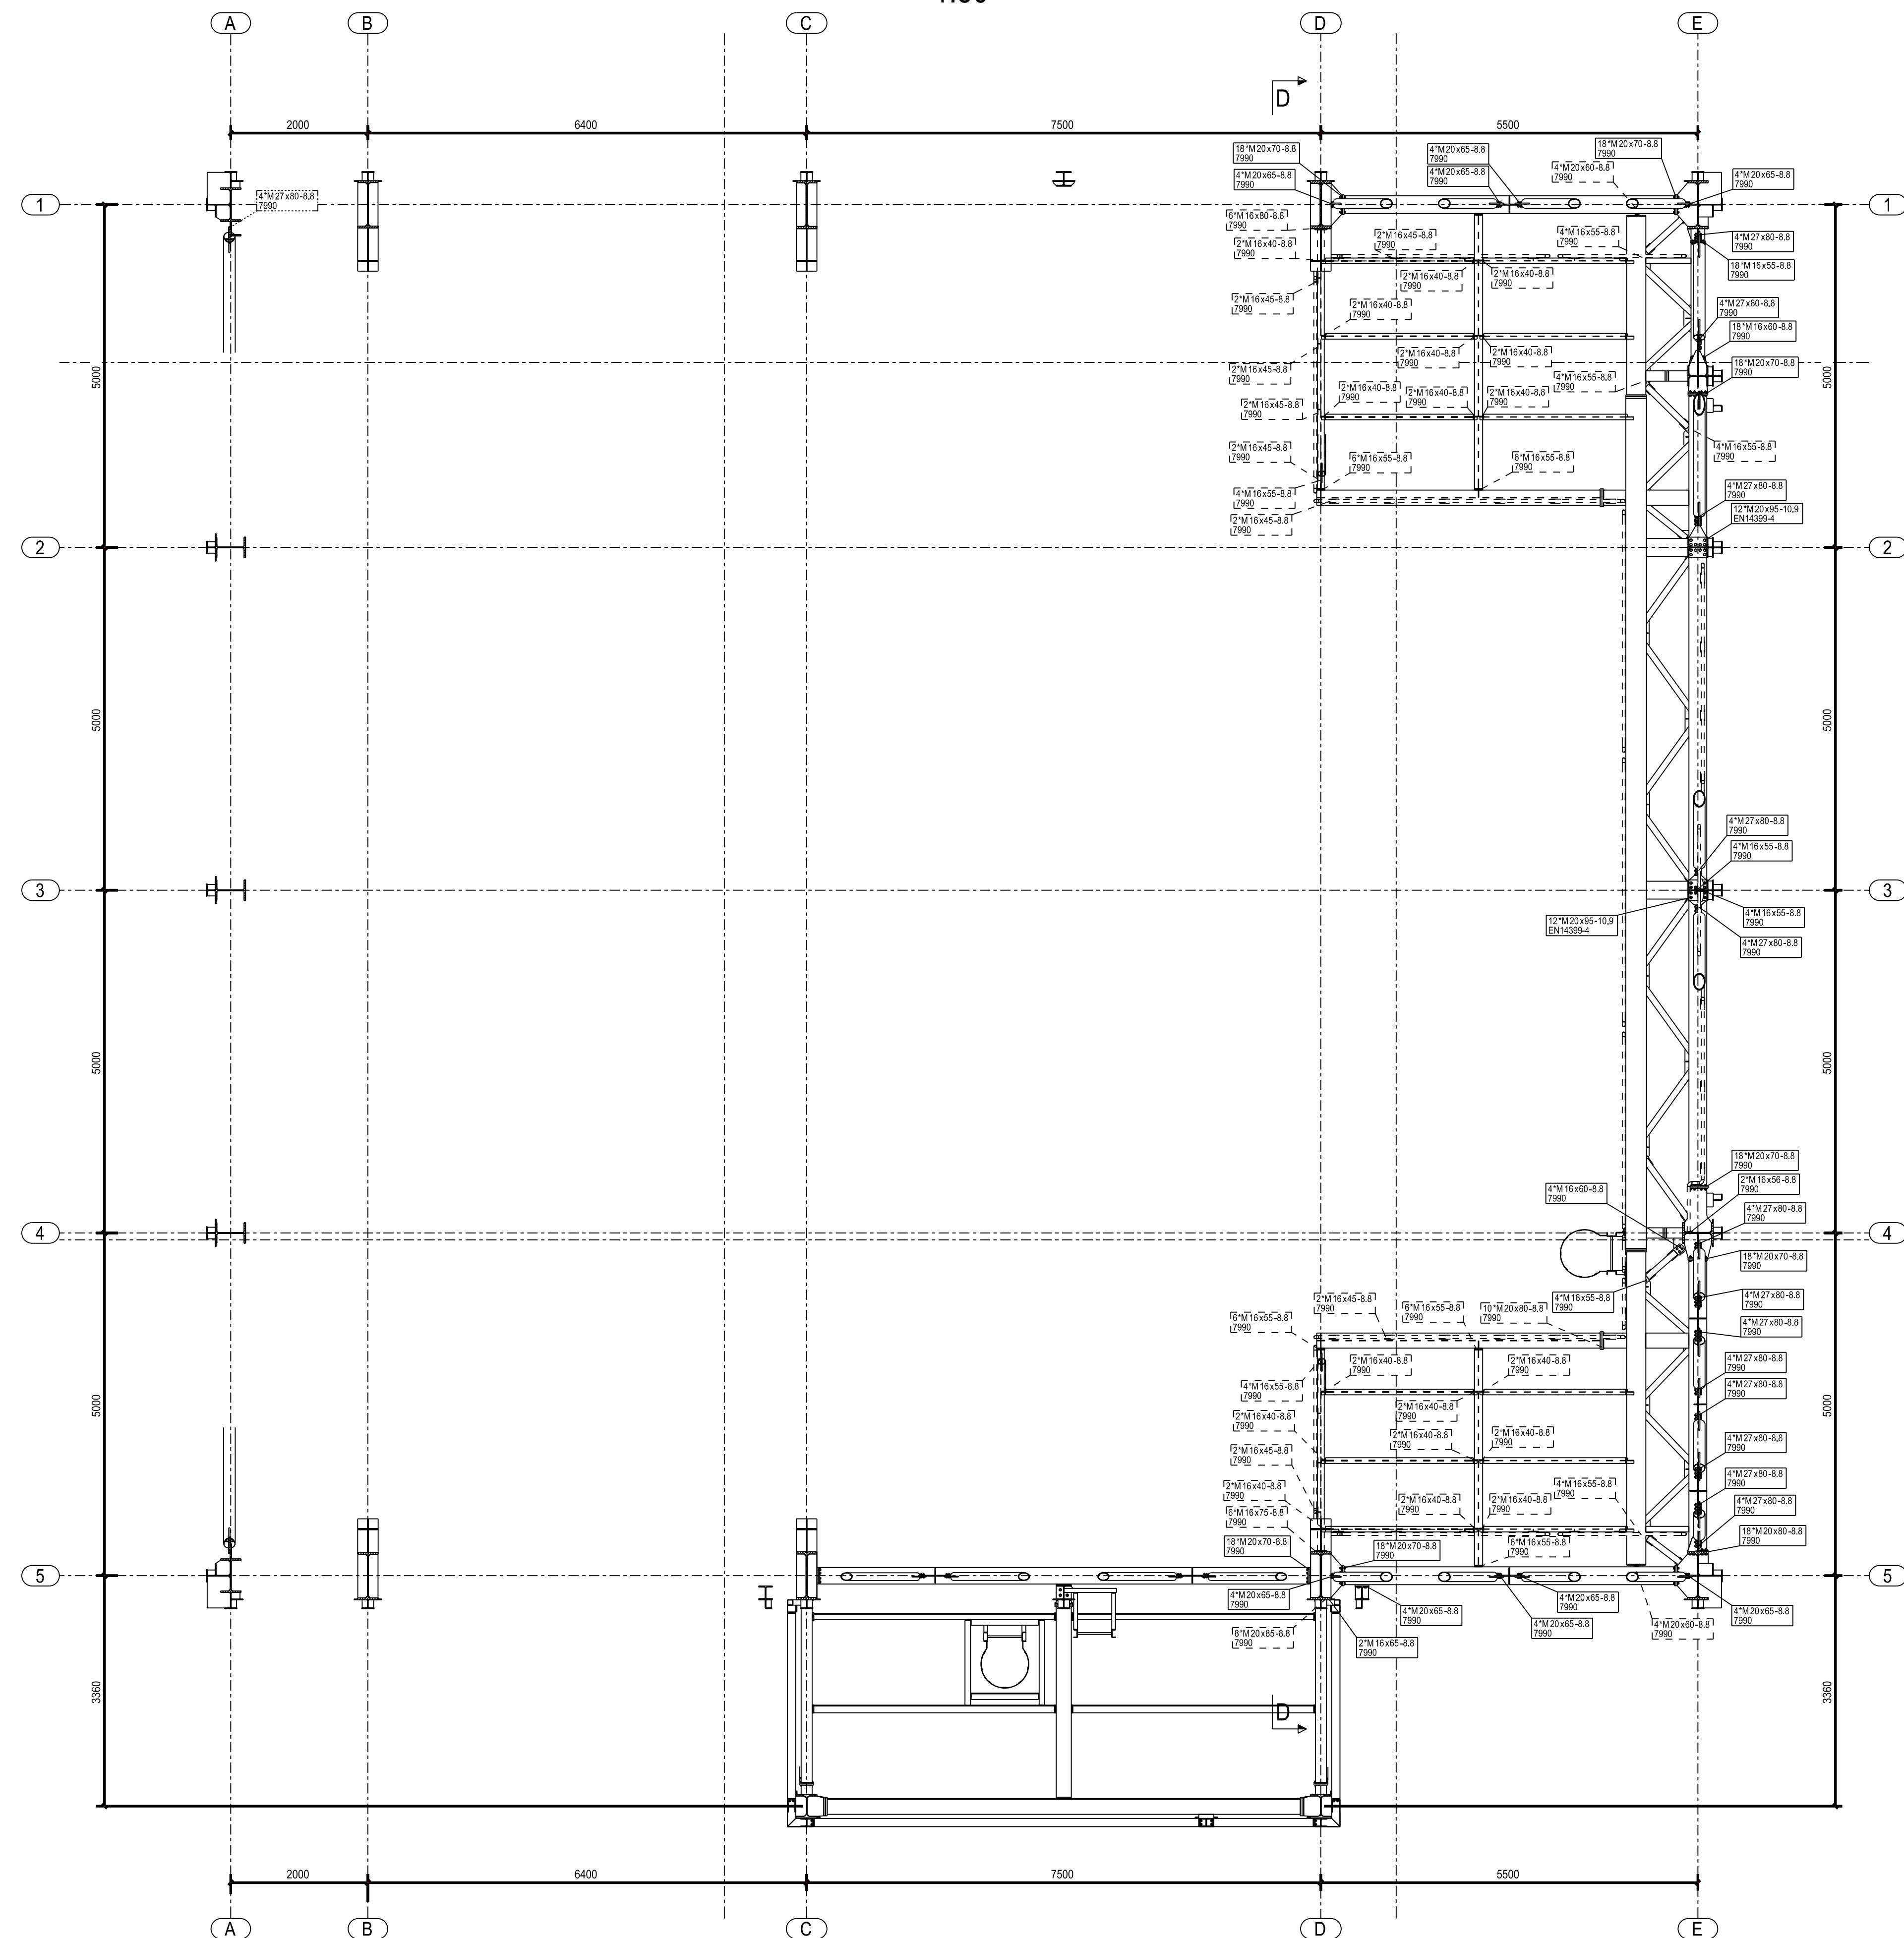


A - A
1:50

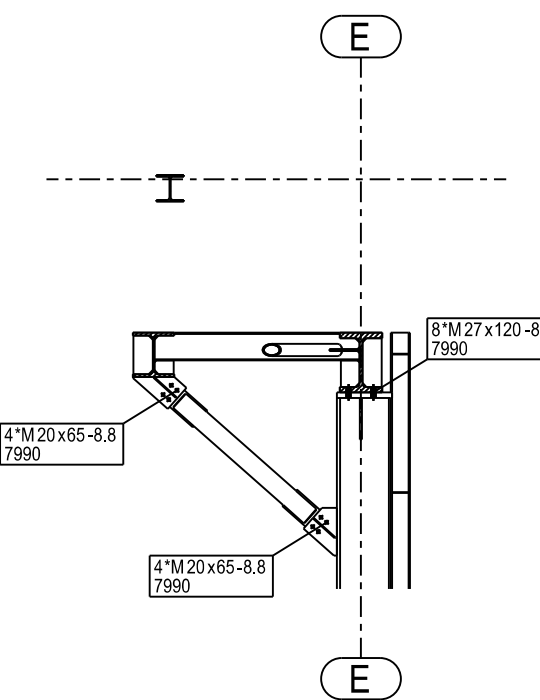


B - B
1:50

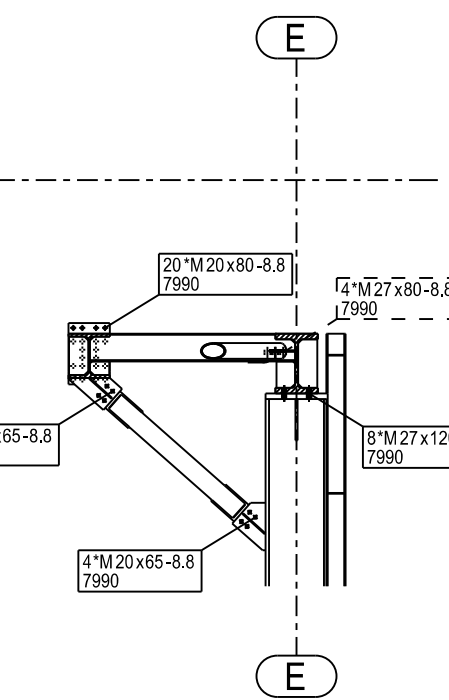

C - C
1:50

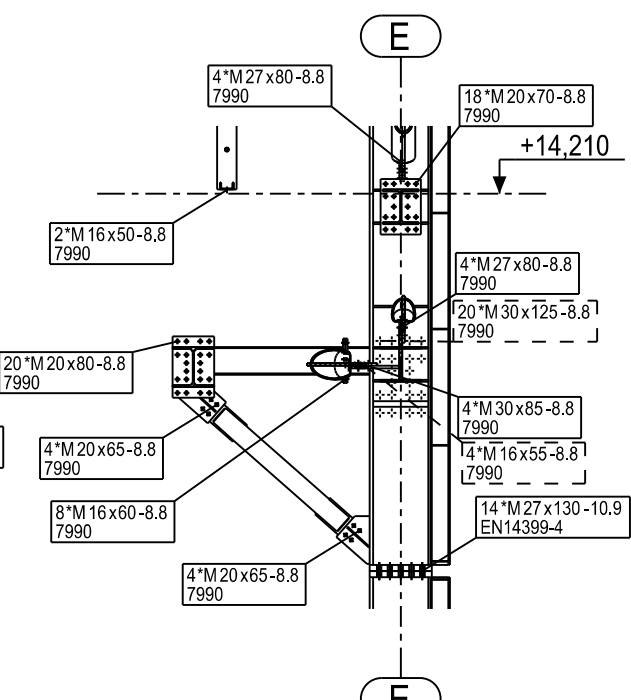

D - D
1:50

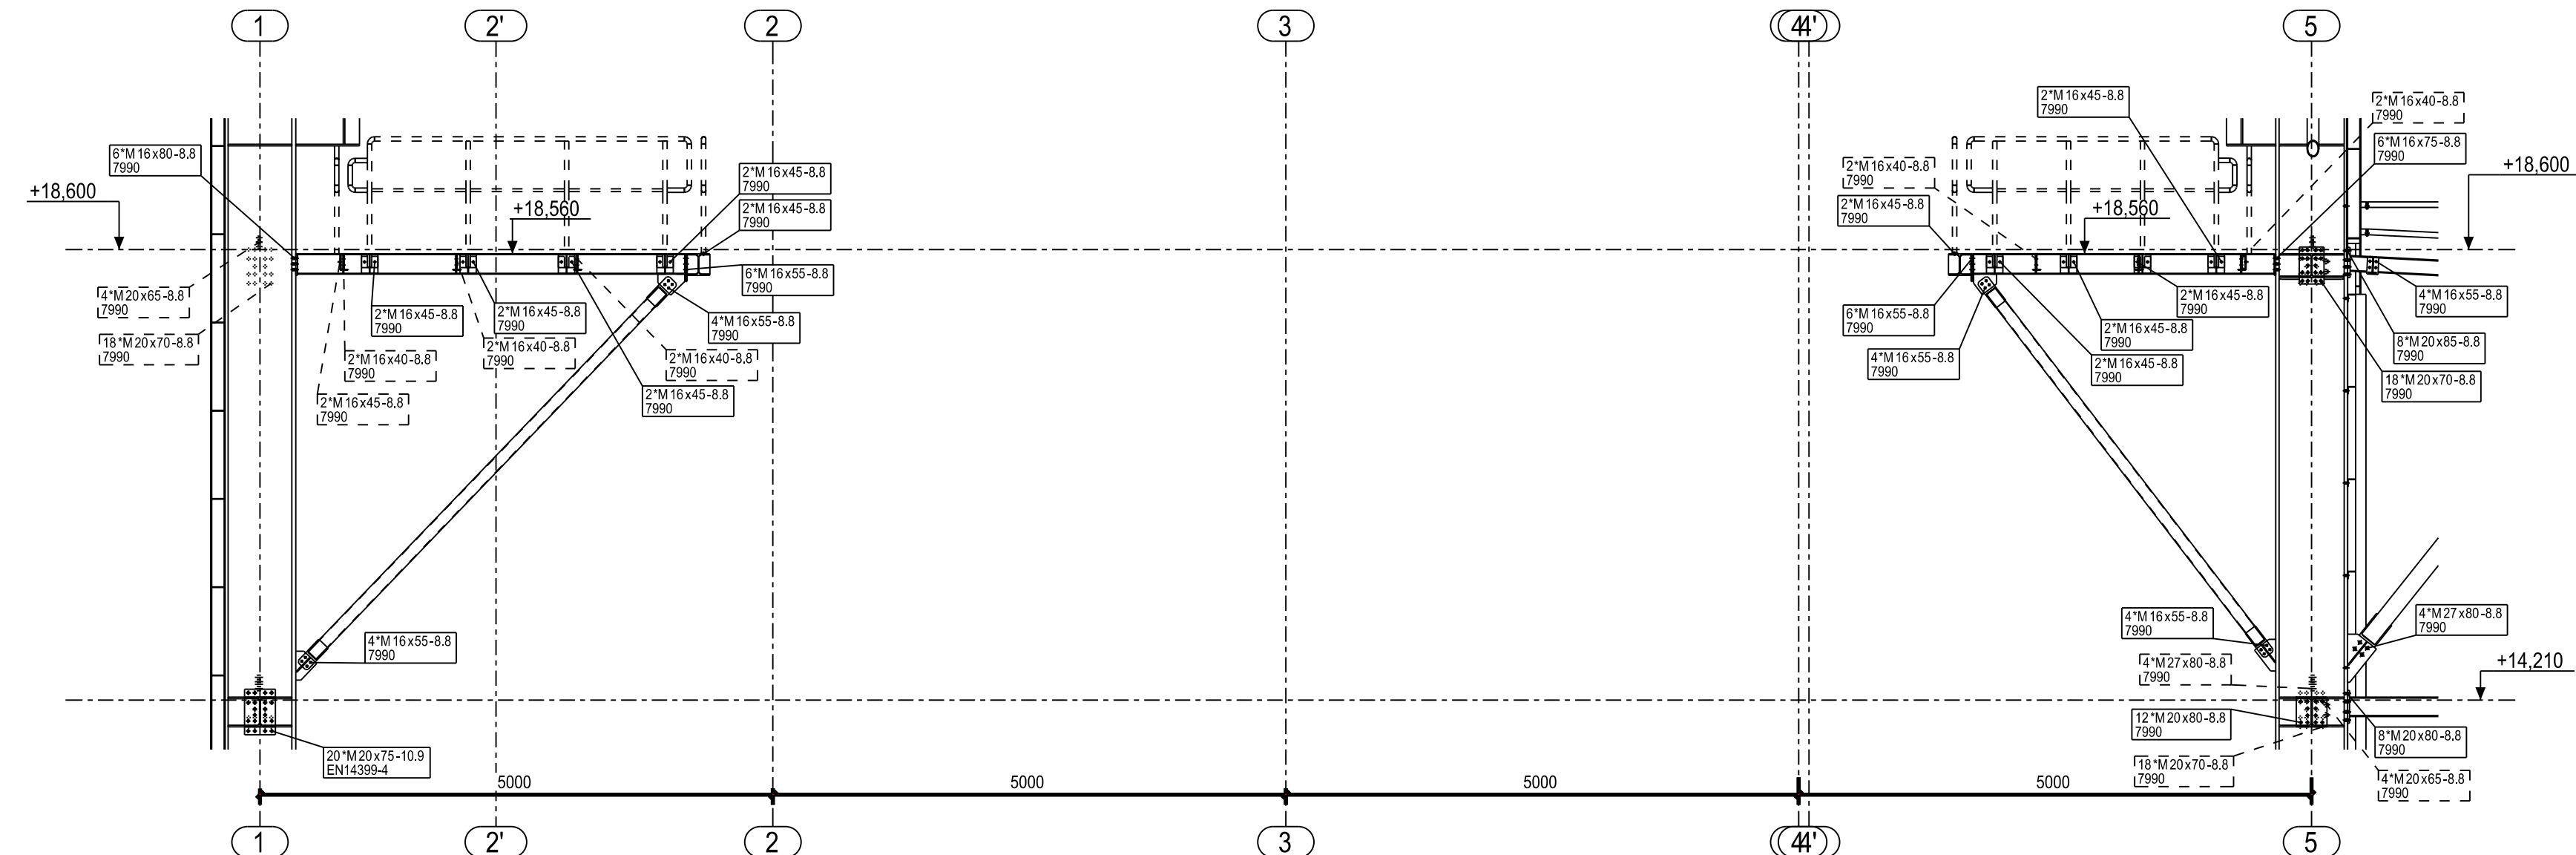

- [illegible]

[illegible]